


SHEET INDEX	
Page Number	Drawing
1	Proposed Site Plan
2	Proposed Ground floor plan
3	Proposed Roof Plan
4	Elevations N & E
5	Elevations S & W
6	Section A-A
7	Proposed Staging Plan
8	Proposed Draft Subdivision Plan
9	Site Constraint Plan
10	Stormwater Plan
11	Landscape Plan

LEGEND	
	ROOF LINE OVER
	EXISTING FENCE
	PROPOSED FENCE
	EXISTING SHRUB/ TREE TO REMAIN
	EXISTING SHRUB/ TREE TO BE REMOVED
	CONTOURS

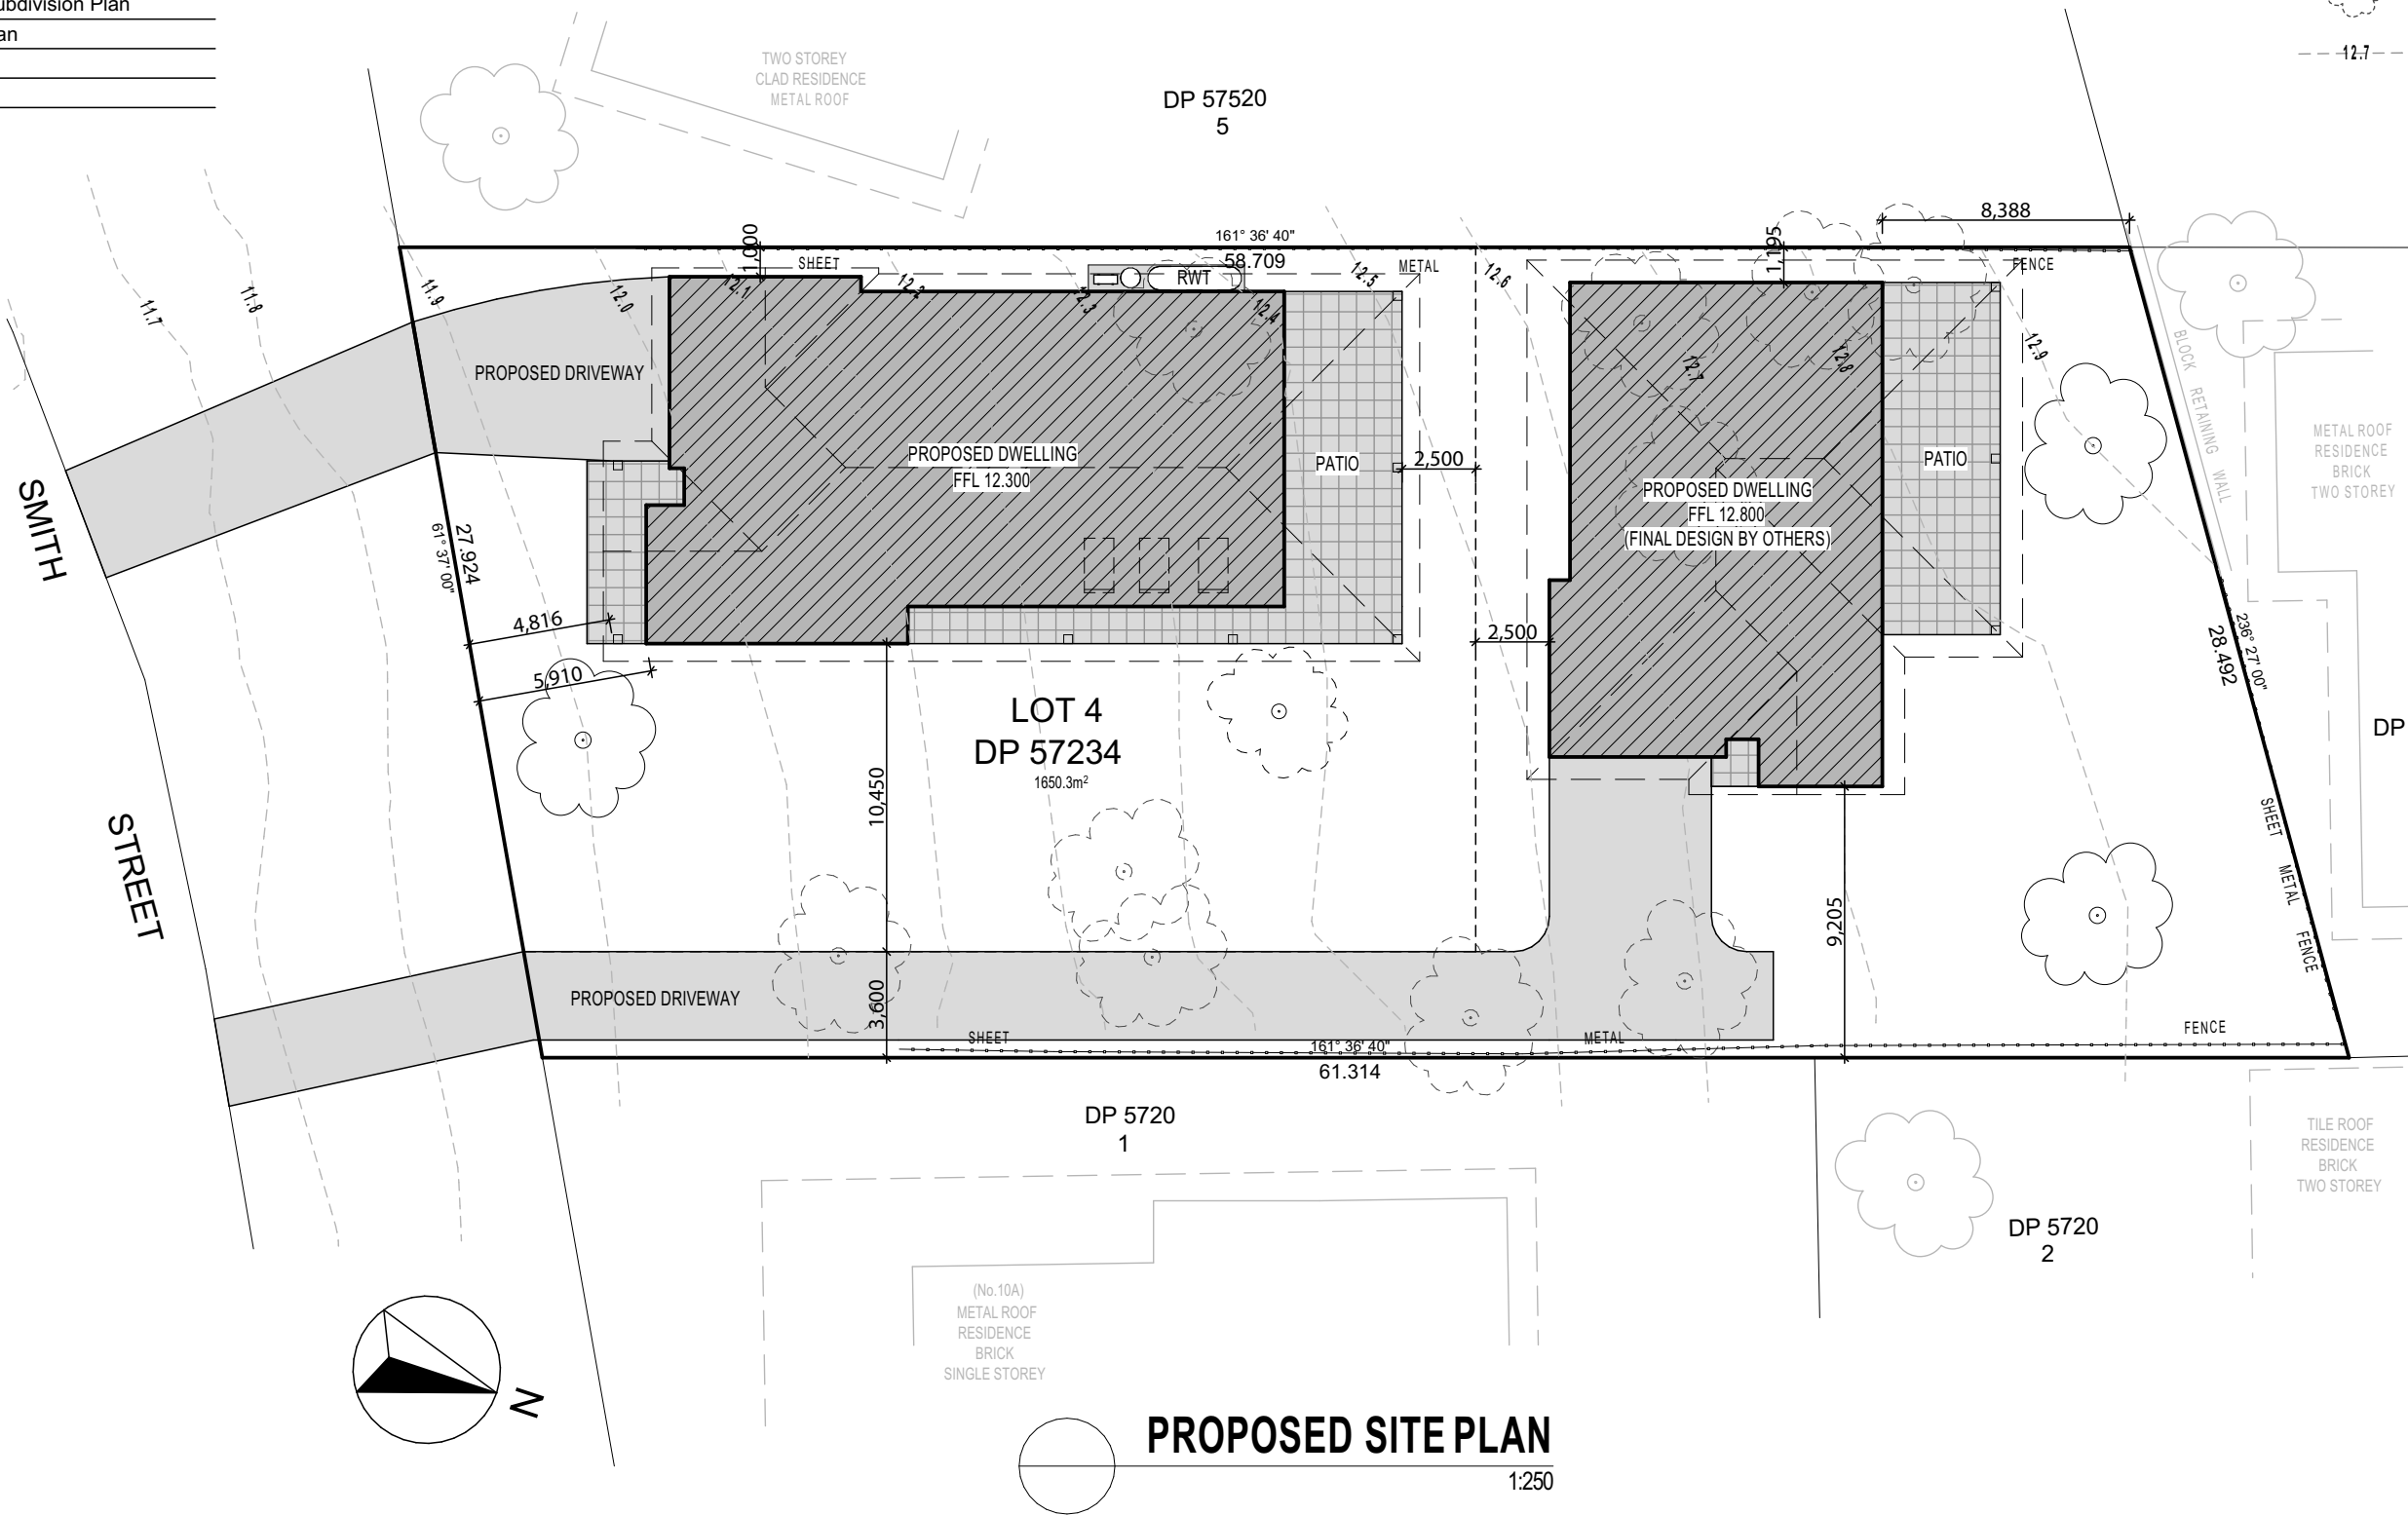

DRAWING TITLE: Proposed Site Plan

Project Type: Residential Documentation Example

Template: Archguide - Fundamentals Template

Purpose: System Demonstration Drawing

REVISION NUMBER



REVISION DESCRIPTION

	ROOF LINE OVER
	PROPOSED STUD WALLS
	BRICK VENEER WALLS
	SMOKE DETECTOR
	CEILING HEIGHT




1:100

SHEET: 2 OF 11 | PLAN SIZE A3

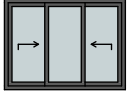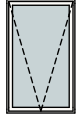Glazing Schedule								
ID No.	W1	W2	W3	W4	W5	W9	W10	W11
Elevation								
Door Size	Height	1,200	1,200	1,200	1,200	1,200	600	1,500
	Width	2,200	900	2,150	600	1,600	1,500	900
Area		2.64	1.08	2.58	0.72	1.92	0.90	1.35
NOTES								

MATERIALS LEGEND	
	COLORBOND 'CUSTOM ORB' METAL ROOF SHEETING
	SELECT FACE BRICKWORK
	SELECT VERTICAL TIMBERS
	COLORBOND 'QUAD' GUTTER, FASCIA & DOWNPIPE
	WINDOWS AND DOORS - ALUMINIUM FRAMED
	E.G.L. EXISTING GROUND LINE
	G.L. GROUND LINE

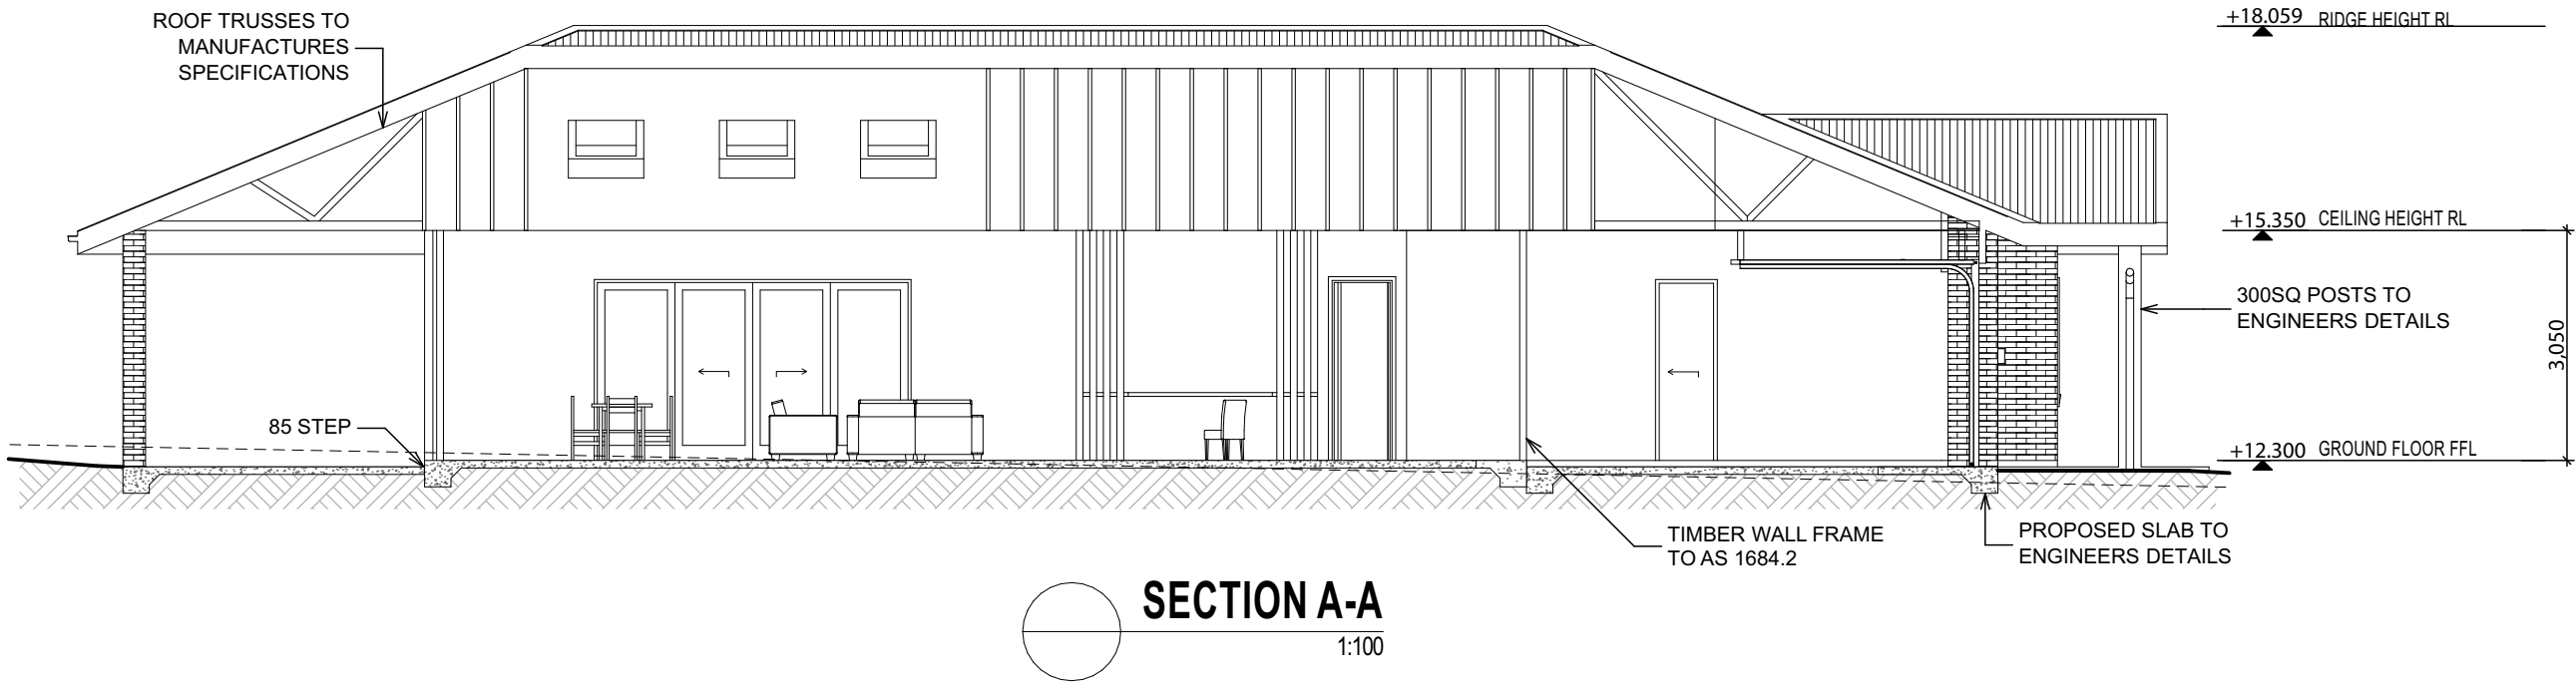

DRAWING TITLE: Section A-A		
Project Type: Residential Documentation Example		
Template: Archguide - Fundamentals Template		
Purpose: System Demonstration Drawing	REVISION NUMBER	REVISION DESCRIPTION